




SECTION - A

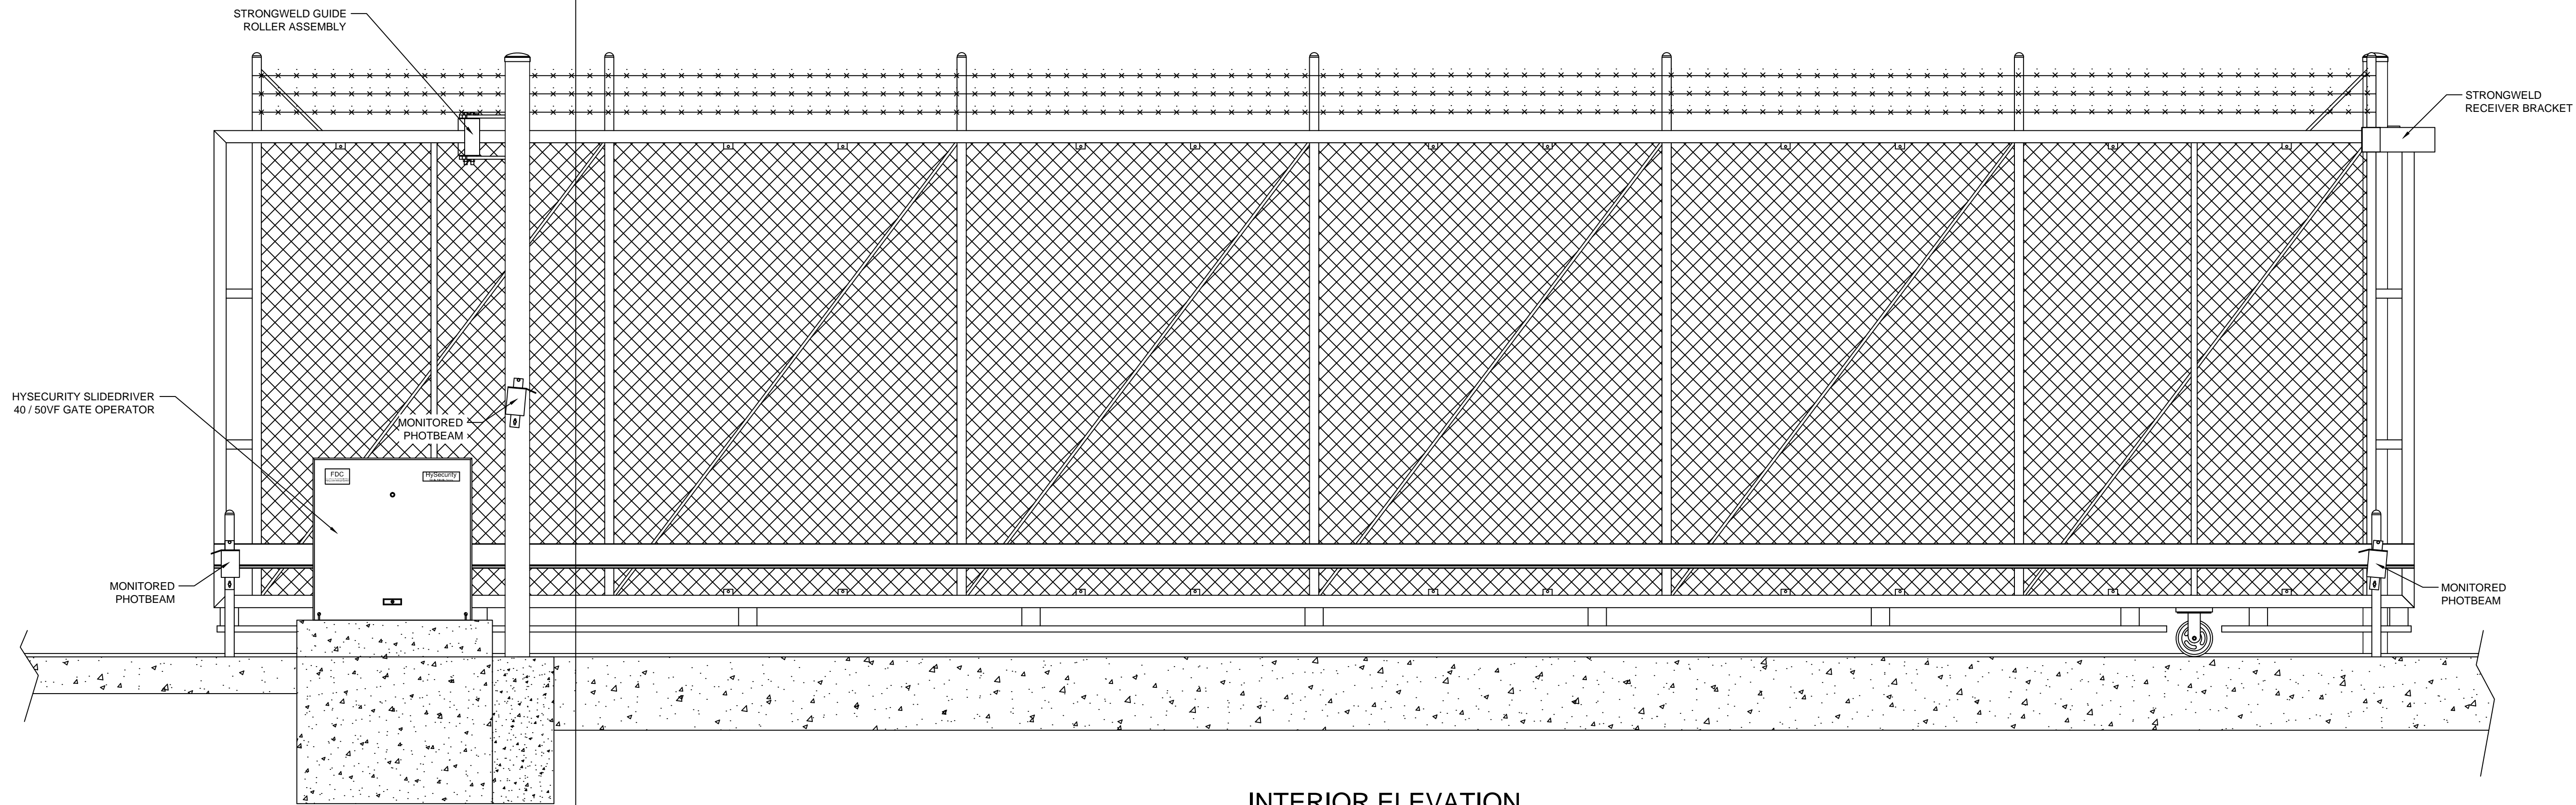

**INTERIOR ELEVATION**  
 25' GATE OPENING DEPICTED (30' OVERALL GATE LENGTH).  
 GATES CAN BE CUSTOMIZED TO MEET DESIRED CLEAR OPENING.

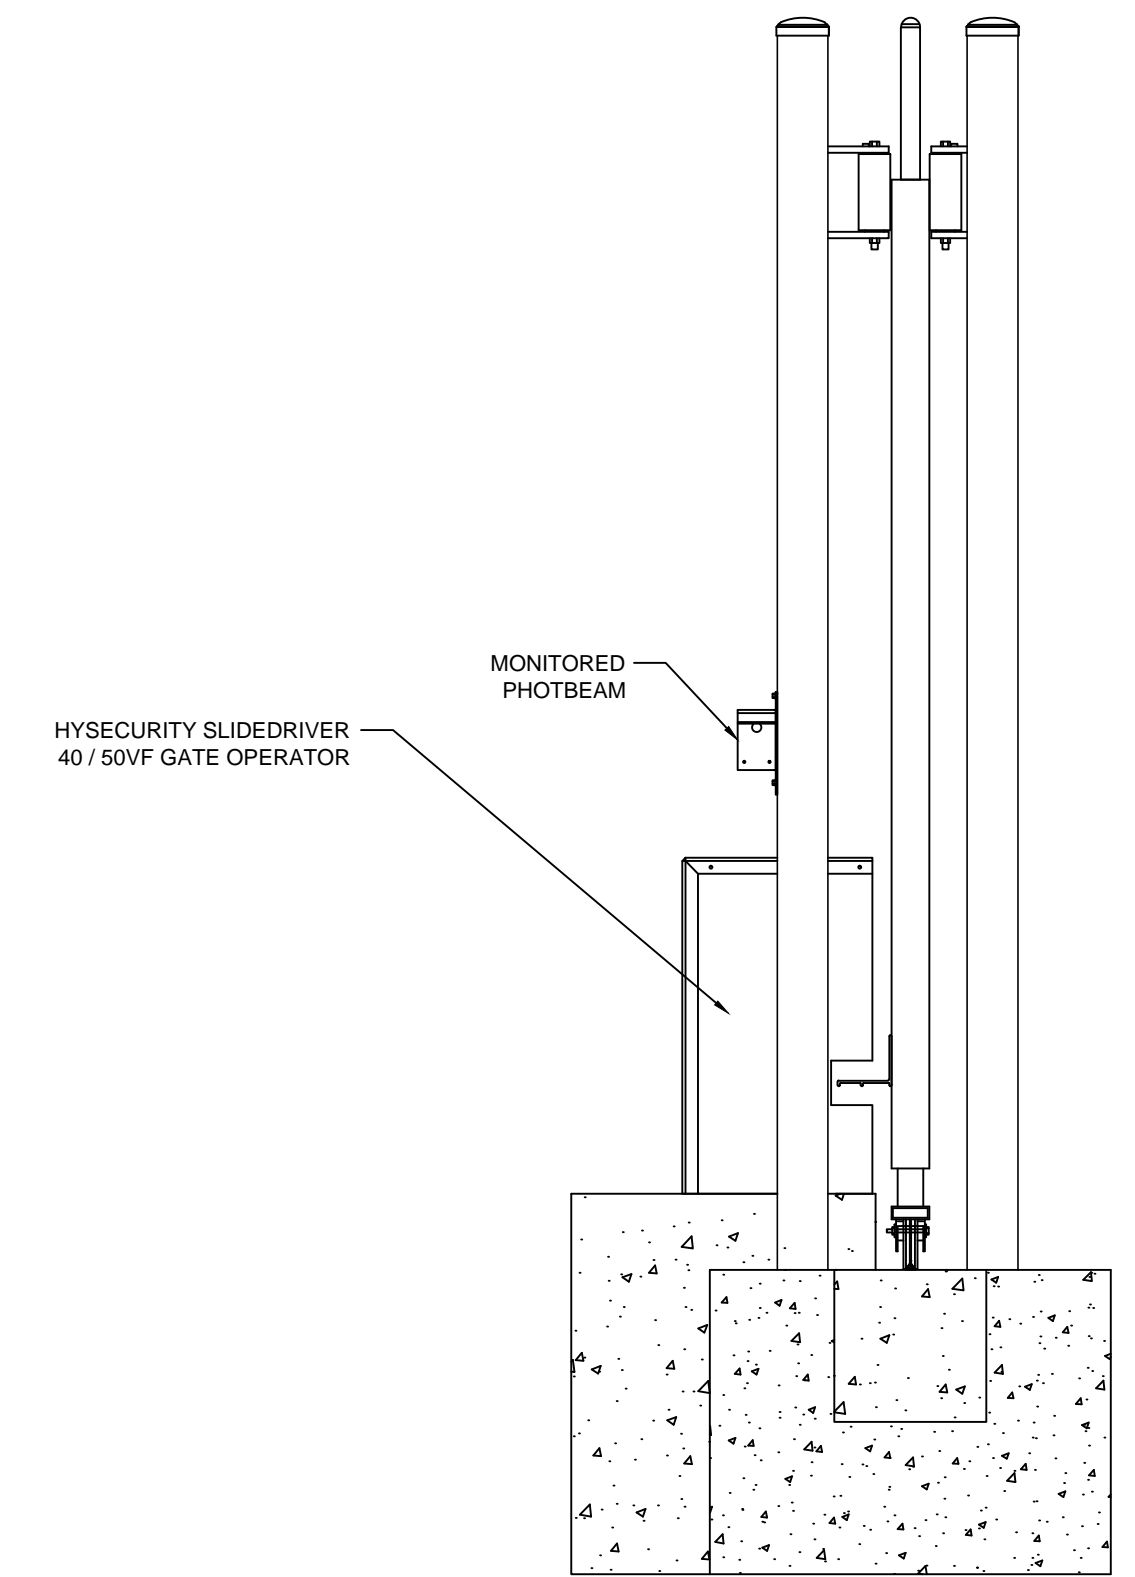

SECTION - A

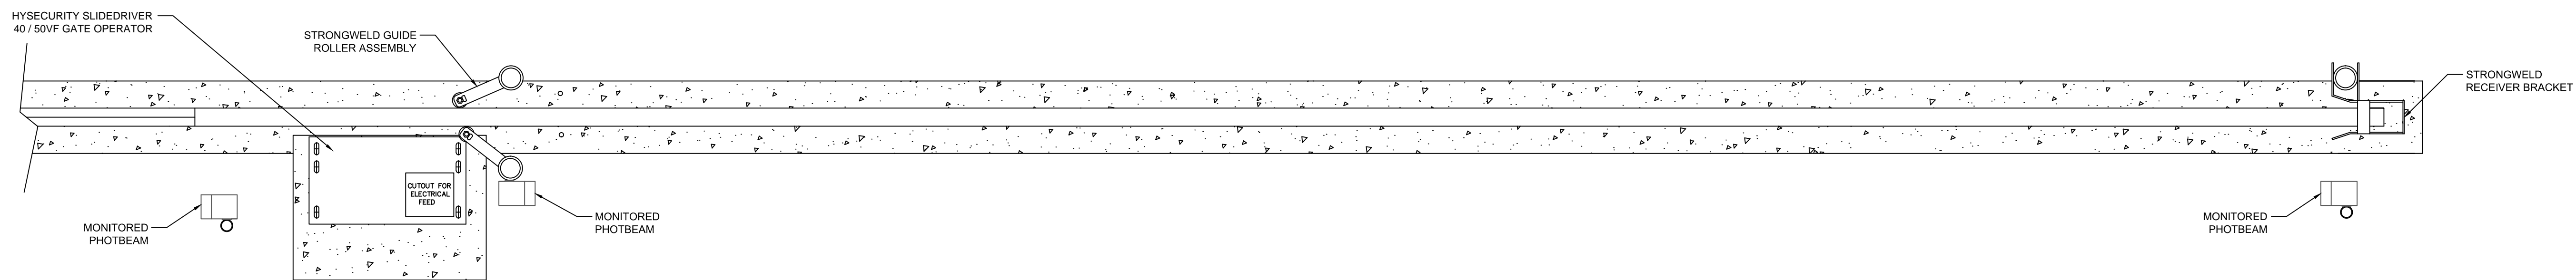

OPERATOR SPECS HERE

**FDC STRONGWELD COMMERCIAL SLIDE GATE SYSTEM**

DOUBLE CLEAR OPENINGS UP TO 80' (ENGINEERED GATES UP TO 40' OPENINGS AT  
 160 MPH(ULT) WINDLOADING.)  
 MATCHED WITH HYSECURITY SLIDESMART DC OR EQUIVALENT GATE OPERATOR  
 (SEE SPECIFICATIONS PROVIDED)

<i>FDC</i> Florida Door Control Melbourne, FL. 32934	
FDC STRONGWELD COMMERCIAL SLIDE GATE SYSTEM	
PART NO.	JOB NO.
DWG. NO. FDCSG1	SCALE N/A BY: BRAWN S.T.
DATE 01/04/2021	SHEET 1